


ISSUE

DO NOT SCALE

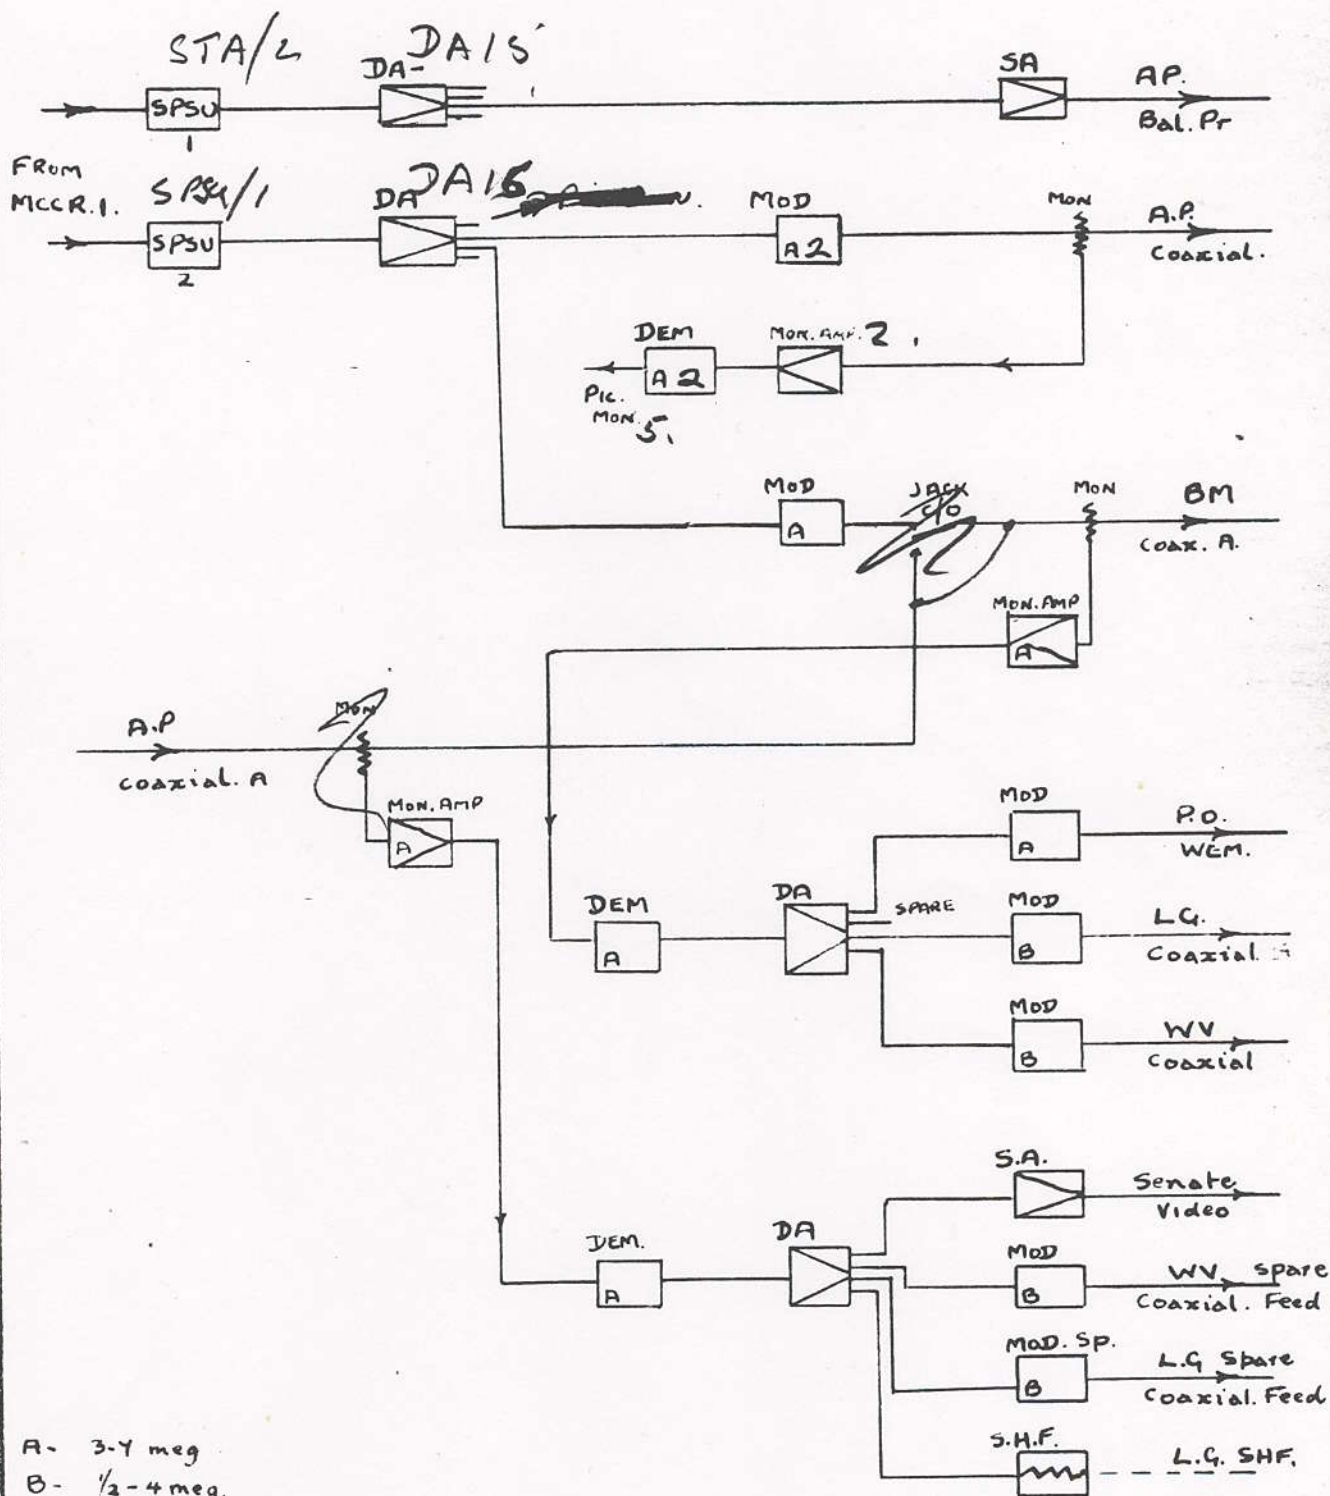

SCALE

This drawing/specification is the property of the British Broadcasting Corporation and may not be reproduced or disclosed to a third party in any form without the written permission of the Corporation.

BBC

DS/1/SC

CORONATION 1953

TELEVISION CIRCUITS - EXTERNAL

O & M. LINES

DEPT

DRN
CHD
APD

L.A. 219